



**ENGINEER**  
THE KIMLEY-HORN GROUP  
1001 WEST SOUTHERN AVE. SUITE 131  
MESA, ARIZONA 85210  
TELEPHONE: (480) 882-3013  
CONTACT: ZACH HELL, P.E.

**SURVEYOR**  
HUBBARD ENGINEERING  
1201 S. ALMA SCHOOL RD. SUITE #1000  
TEMPE, AZ 85281  
TELEPHONE: (480) 882-3013  
CONTACT: ADRIAN BURCHAM, PLS

**BENCHMARK**  


**ZONING**  
CURRENT ZONING: AG  
PROPOSED ZONING: R1 + PAD


**UTILITIES**  
WATER: CITY OF TEMPE  
SEWER: CITY OF TEMPE  
TELEPHONE: CENTURYLINK  
CABLE TV: COX COMMUNICATIONS  
GAS: SOUTHWEST GAS



**LEGEND:**

☉ FIRE HYDRANT

# FIRE ACCESS PLAN FOR SHALIMAR

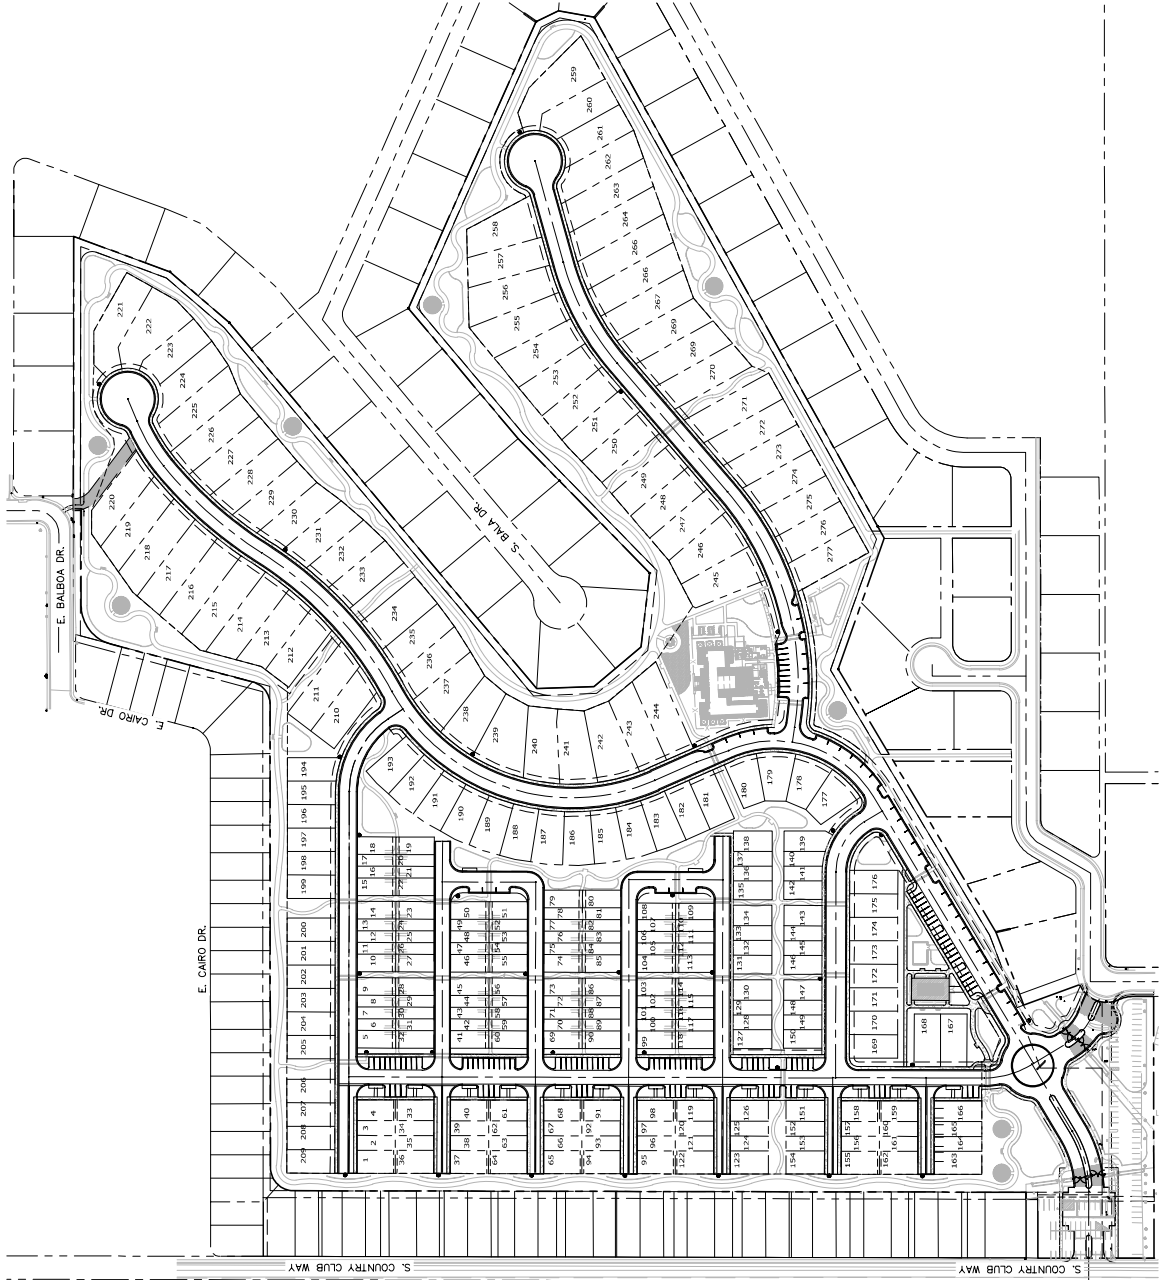

**PROJECT MAP**  
N.T.S.

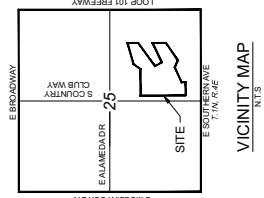

**VICINITY MAP**  
N.T.S.

**Kimley-Horn**

DATE: AUG 2024  
CHECKED BY: JAH  
DESIGNED BY: SJB  
SCALE: (H) 1"=40'  
SCALE: (V) NONE  
DRAWN BY: SJB  
PROJECT NO.: 2024-001  
PROJECT NAME: SHALIMAR  
PROJECT LOCATION: TEMPE, AZ



PROJECT NO.: 2024-001  
PROJECT NAME: SHALIMAR  
PROJECT LOCATION: TEMPE, AZ

01 of 05

| NO. | REVISION | BY | DATE | APPR. |
|-----|----------|----|------|-------|
|     |          |    |      |       |
|     |          |    |      |       |
|     |          |    |      |       |
|     |          |    |      |       |

**Kimley»Horn**

© 2024 KIMLEY-HORN AND ASSOCIATES, INC.  
1001 WEST SOUTHERN AVE. SUITE 131  
MESA, ARIZONA 85210 (480) 207-2666

SCALE (H): 1"=40'  
SCALE (V): NONE  
DESIGNED BY: SGB  
DRAWN BY: SGB  
CHECKED BY: JAH  
DATE: AUG 2024

SHALIMAR  
FIRE ACCESS PLAN  
TEMPE, AZ




PROJECT NO.: 2024-003  
DRAWING NAME:

02 of 05




MATCHLINE: SHEET 04

TYPICAL FIRE TURNING RADIUS

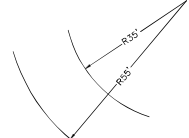

MATCHLINE: SHEET 05

MATCHLINE: SHEET 04



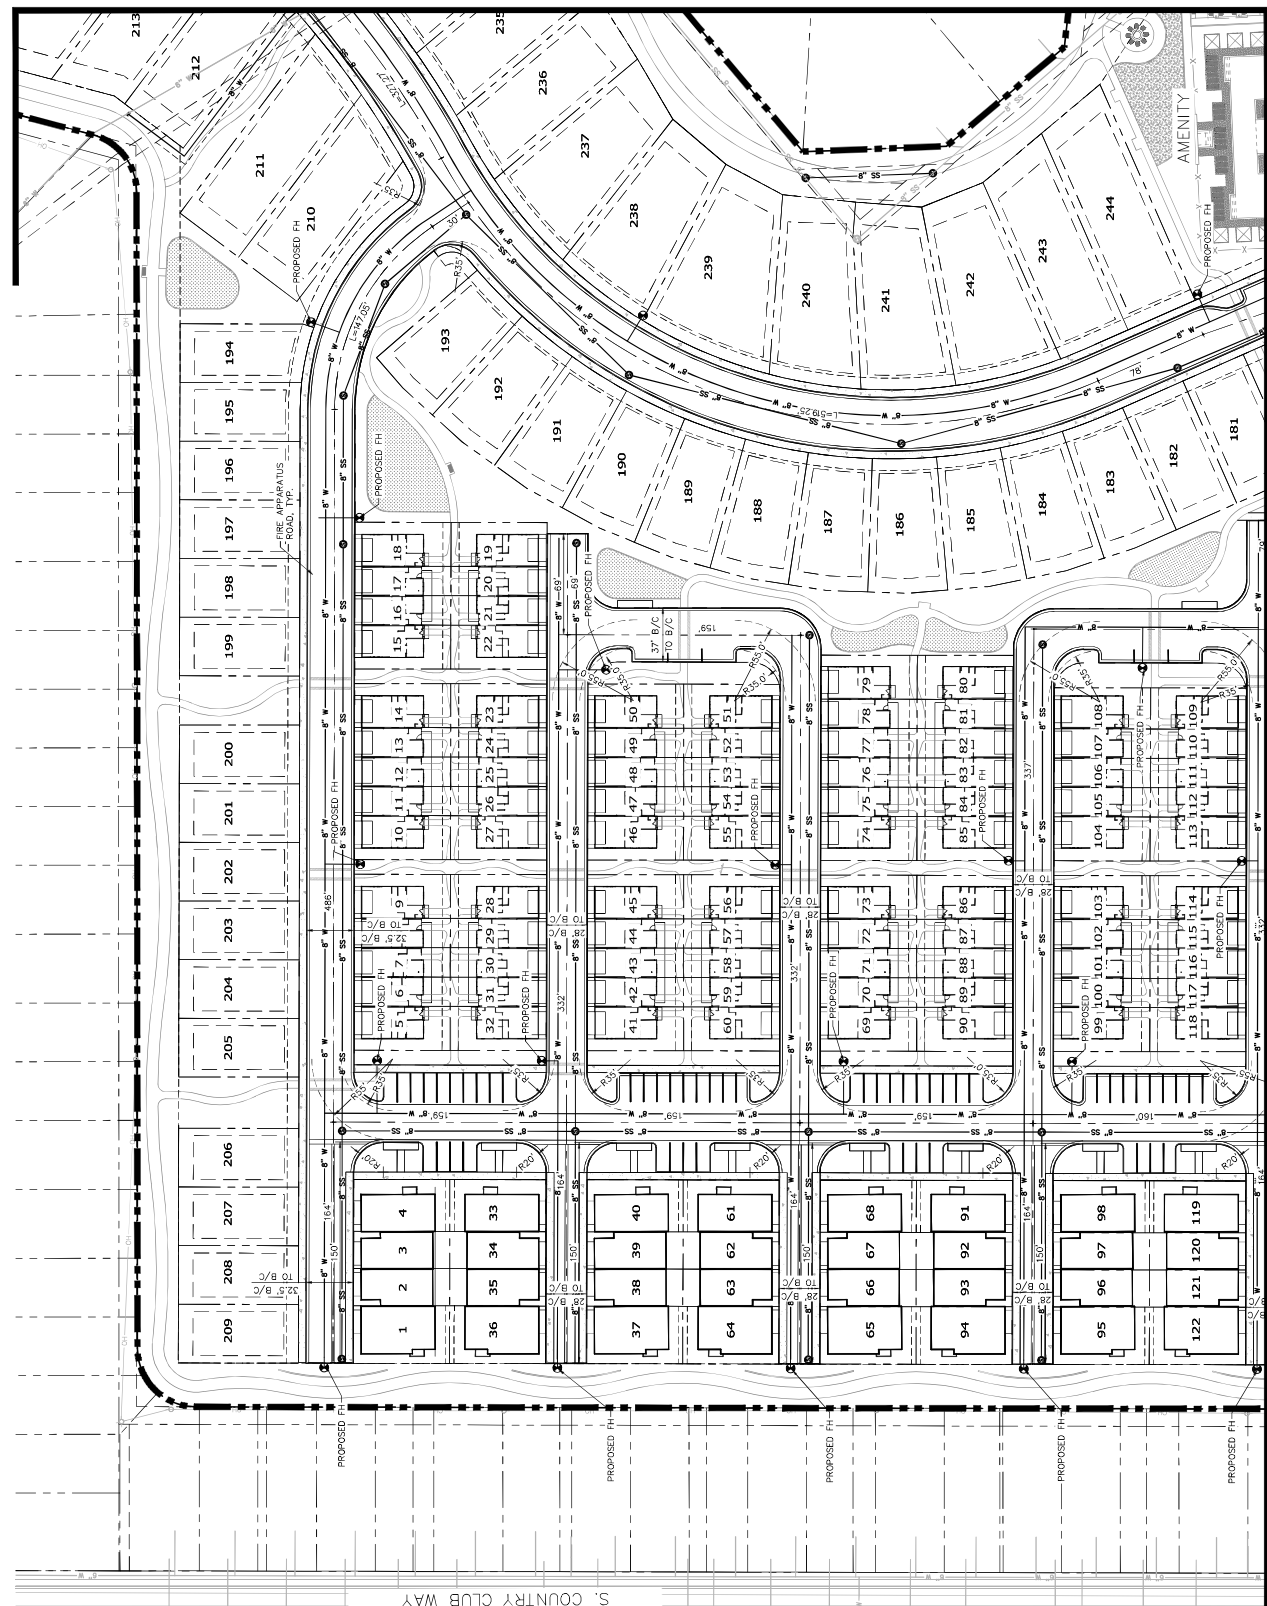


MATCHLINE: SHEET 03





TYPICAL FIRE TURNING RADIUS

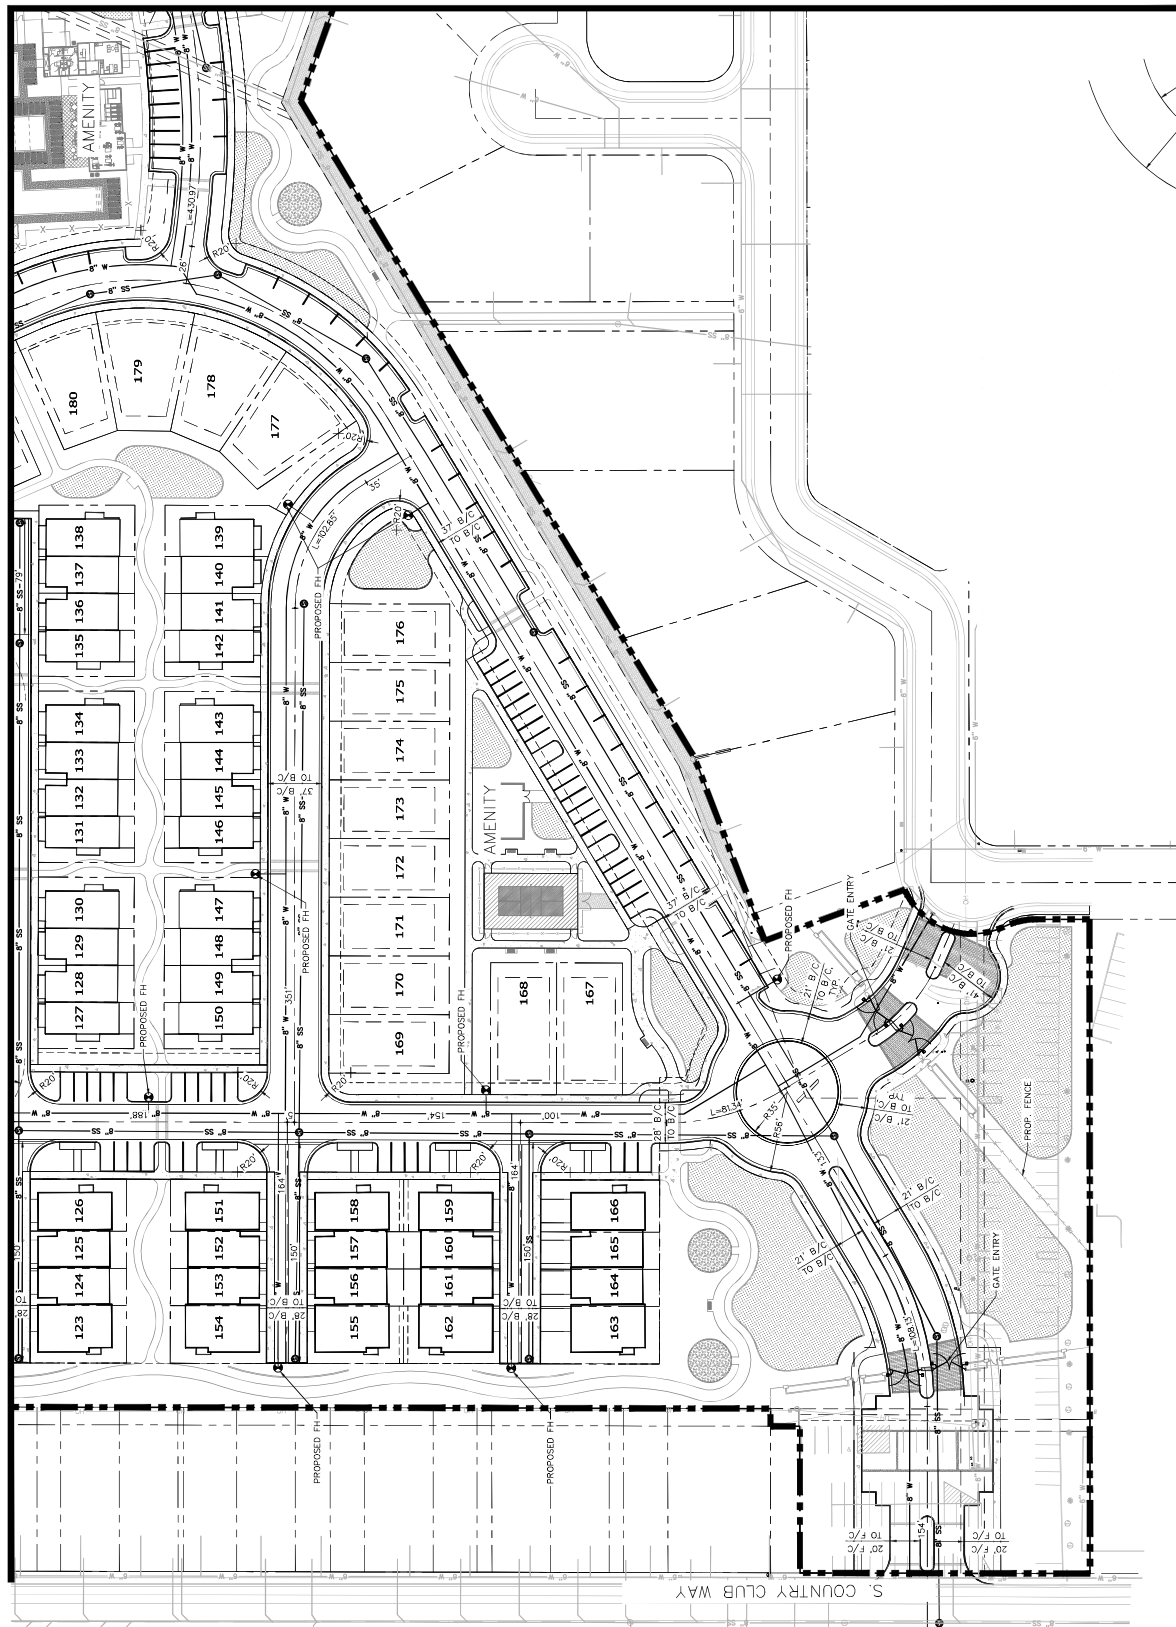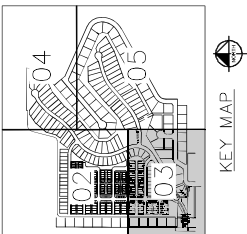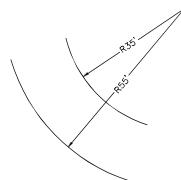

MATCHLINE: SHEET 02

MATCHLINE: SHEET 05

| NO. | REVISION | BY | DATE | APPR. |
|-----|----------|----|------|-------|
|     |          |    |      |       |
|     |          |    |      |       |
**Kimley-Horn**





1001 WEST SOUTHERN AVE. SUITE 131  
 MESA, ARIZONA 85210 (480) 207-2666  
 © 2024 KIMLEY-HORN AND ASSOCIATES, INC.

DATE: AUG 2024  
 CHECKED BY: JAH  
 DRAWN BY: SGB  
 DESIGNED BY: SGB  
 SCALE (H): 1"=40'  
 SCALE (V): NONE

SHALIMAR  
 TEMPE, AZ  
 FIRE ACCESS PLAN



PROJECT NO.: 25750000  
 DRAWING NAME:  
 04 of 05

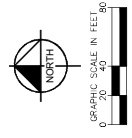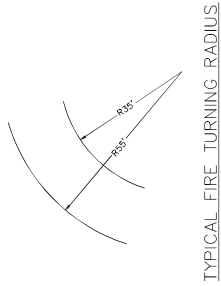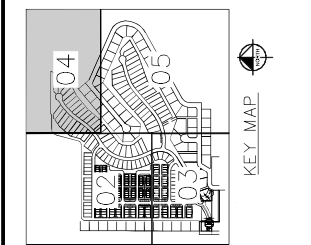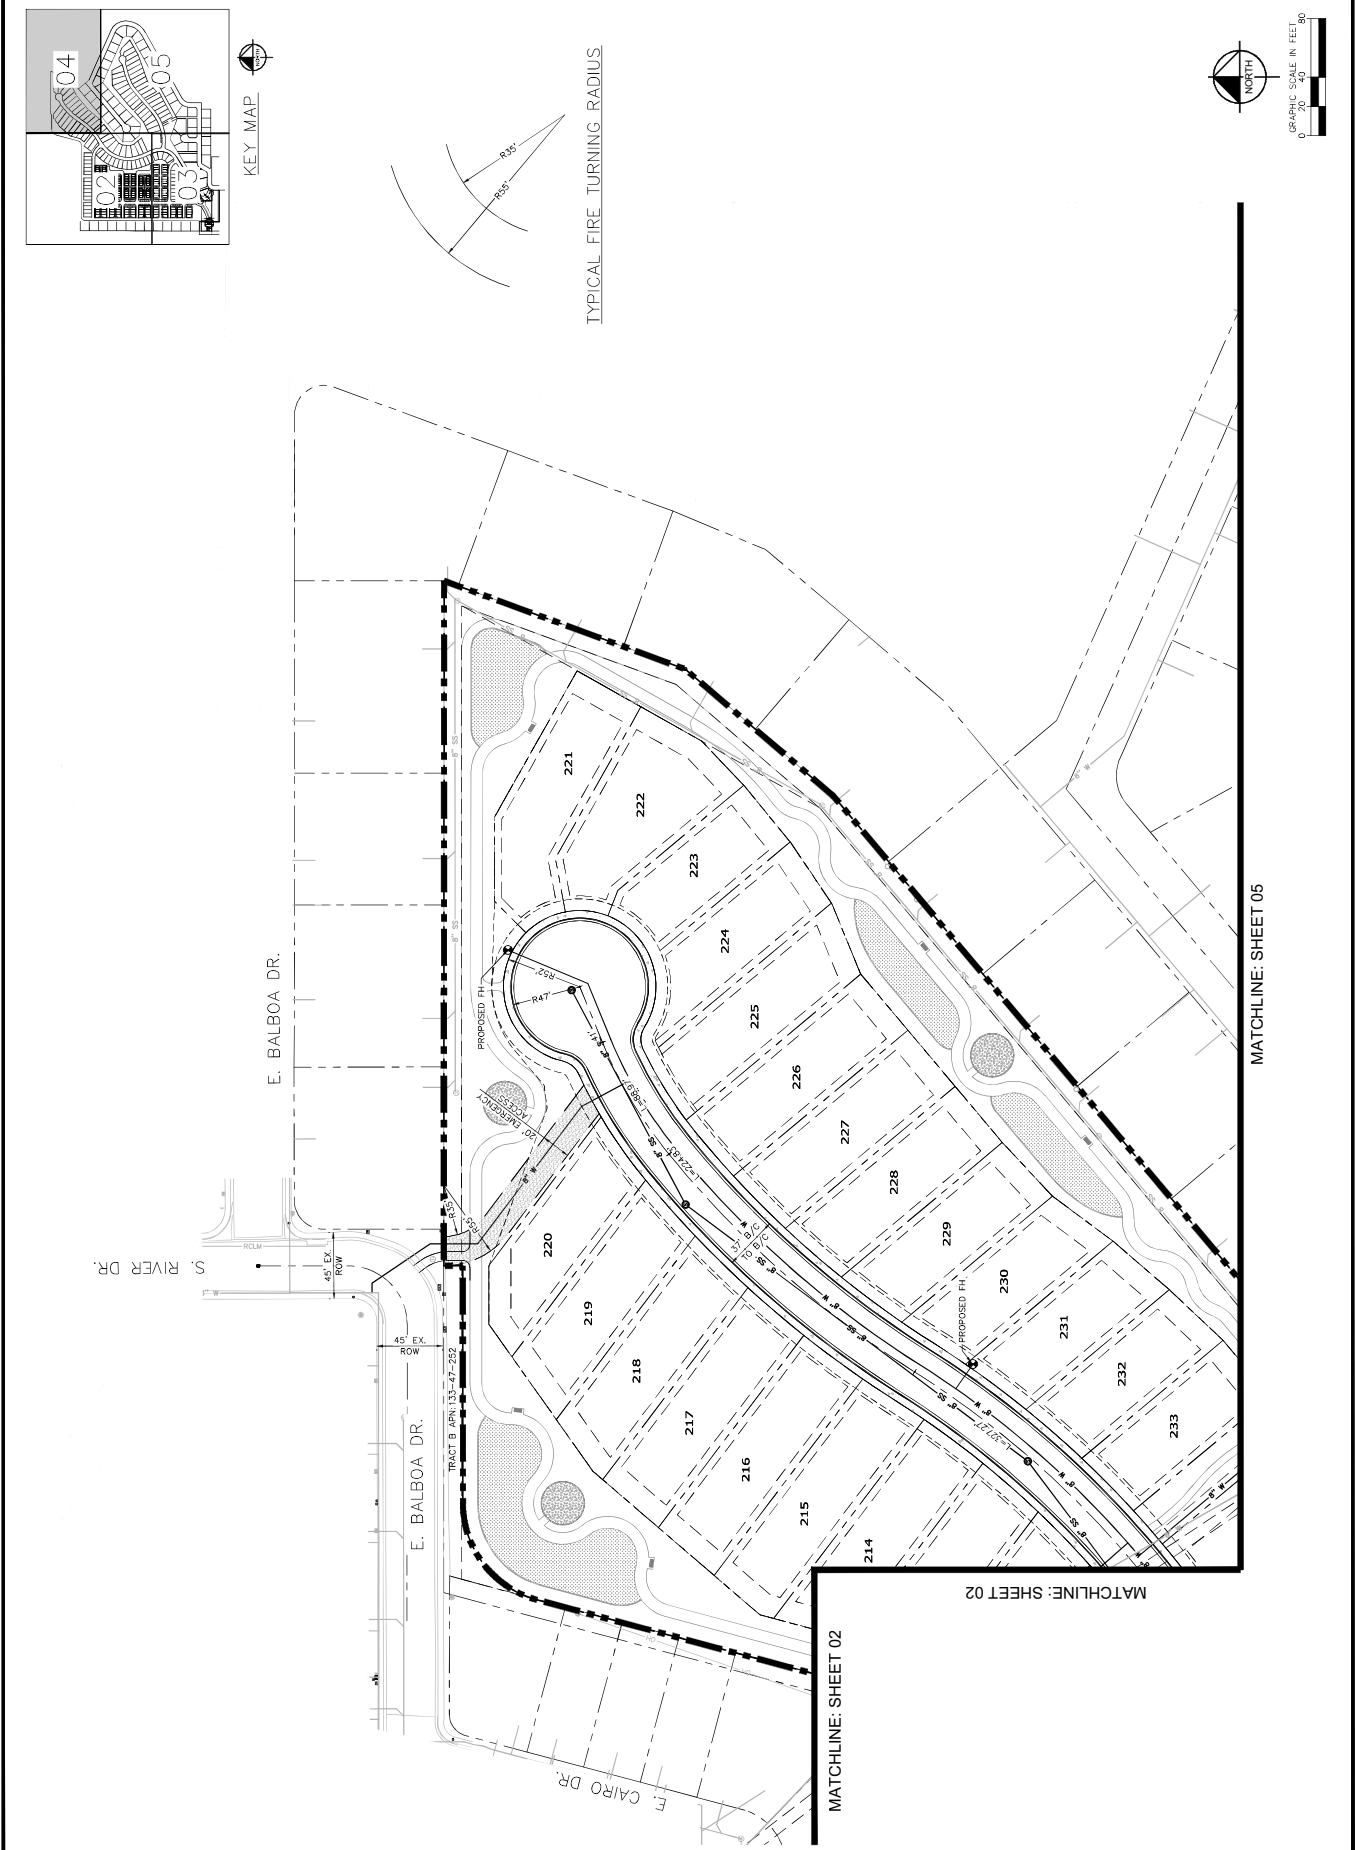





| NO. | REVISION | BY | DATE | APPR. |
|-----|----------|----|------|-------|
|     |          |    |      |       |
|     |          |    |      |       |
**Kimley-Horn**


© 2024 KIMLEY-HORN AND ASSOCIATES, INC.  
1001 WEST SOUTHERN AVE., SUITE 131  
MESA, ARIZONA 85210 (480) 207-2666

DATE: AUG 2024  
CHECKED BY: JAH  
DRAWN BY: SGB  
DESIGNED BY: SGB  
SCALE (H): 1"=40'  
SCALE (V): NONE



SHALIMAR  
FIRE ACCESS PLAN  
TEMPE, AZ




PROJECT NO.: 2024-001  
DRAWING NAME:  
05 of 05

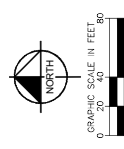

TYPICAL FIRE TURNING RADIUS

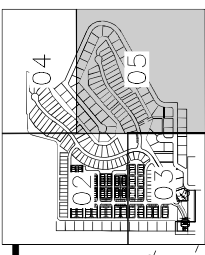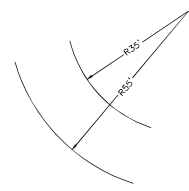

KEY MAP

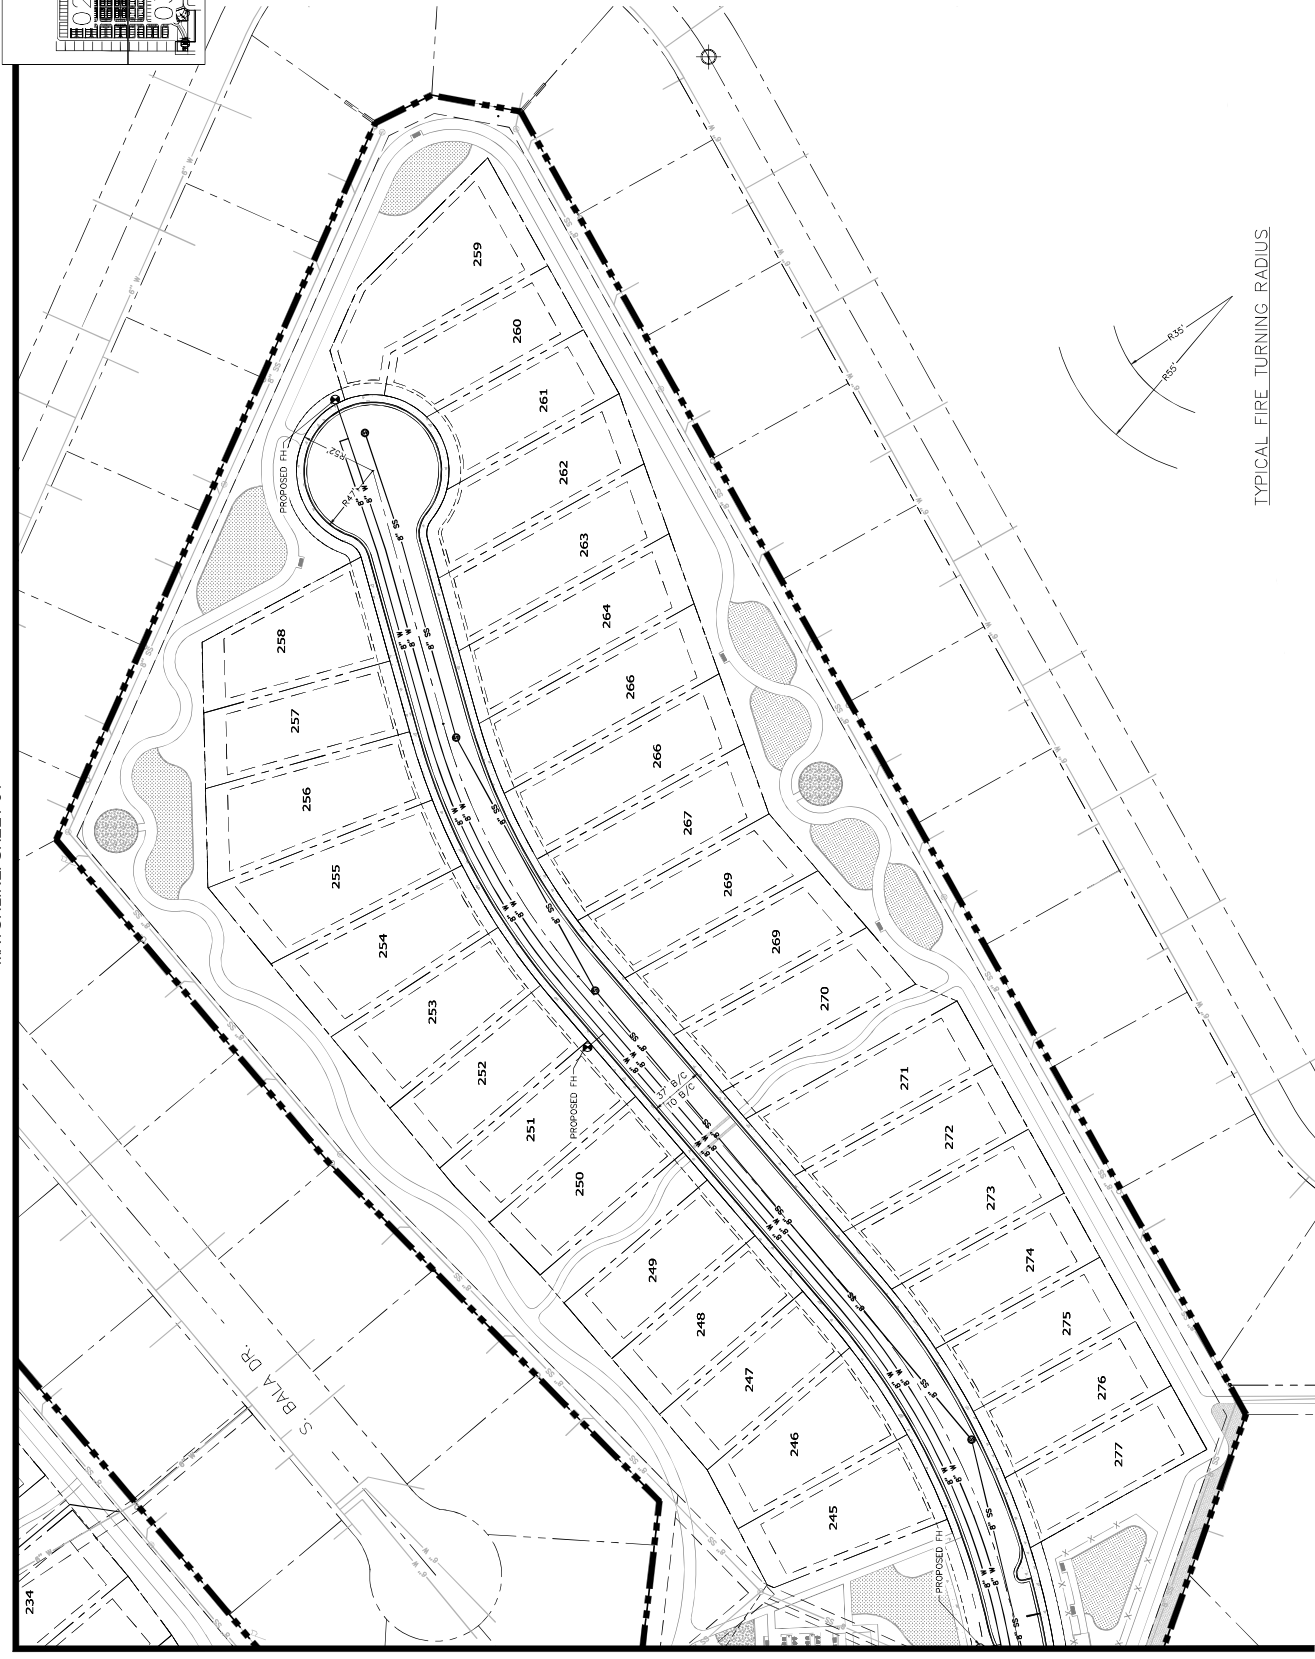

MATCHLINE: SHEET 04

MATCHLINE: SHEET 02

MATCHLINE: SHEET 03

