

DEVELOPER

BB LIVING
17700 W. TITAN ROAD, SUITE 2000
SCOTTSDALE, AZ 85251
TELEPHONE: 949-455-3220
CONTACT: GENE SIOCKER

PLANNING & LANDSCAPE

AB LA STUDIO
4000 N. CENTRAL AVENUE
TEMPE, AZ 85281
TELEPHONE: 949-455-3220
CONTACT: ALEX FISH

ENGINEER


SURVEYOR

HUBBARD ENGINEERING
1201 S. ALMA SCHOOL RD. SUITE #1000
TEMPE, ARIZONA 85281
TELEPHONE: (480) 962-3013
CONTACT: ADAM BURCHAM, PLS

BENCHMARK

SOUTH 1/4 CORNER OF THE SECTION 25



ZONING

CURRENT ZONING: AG

PROPOSED ZONING: R1 + PAD

UTILITIES

WATER
SEWER
CITY OF TEMPE
CITY OF TEMPE
TELEPHONE
CABLE TV: COX COMMUNICATIONS
GAS
SOUTHWEST GAS

LEGAL DESCRIPTION



NOTES:

WASTE CONTAINERS ARE TO BE SPACED
EVENLY ALONG THE CURB LINE OF EACH
OTHER WHEN OUT FOR SERVICE.
WASTE CONTAINERS ARE TO BE OUT FOR
SERVICE BY 6AM AND ON COLLECTION
DAY OF THEIR RESPECTIVE UNIT BY THE END
OF THAT BUSINESS DAY.

LEGEND:

- ☒ 9H-GALLON TRASH CONTAINER
- ☒ 9H-GALLON RECYCLE CONTAINER

SOLID WASTE PLAN
FOR
SHALIMAR

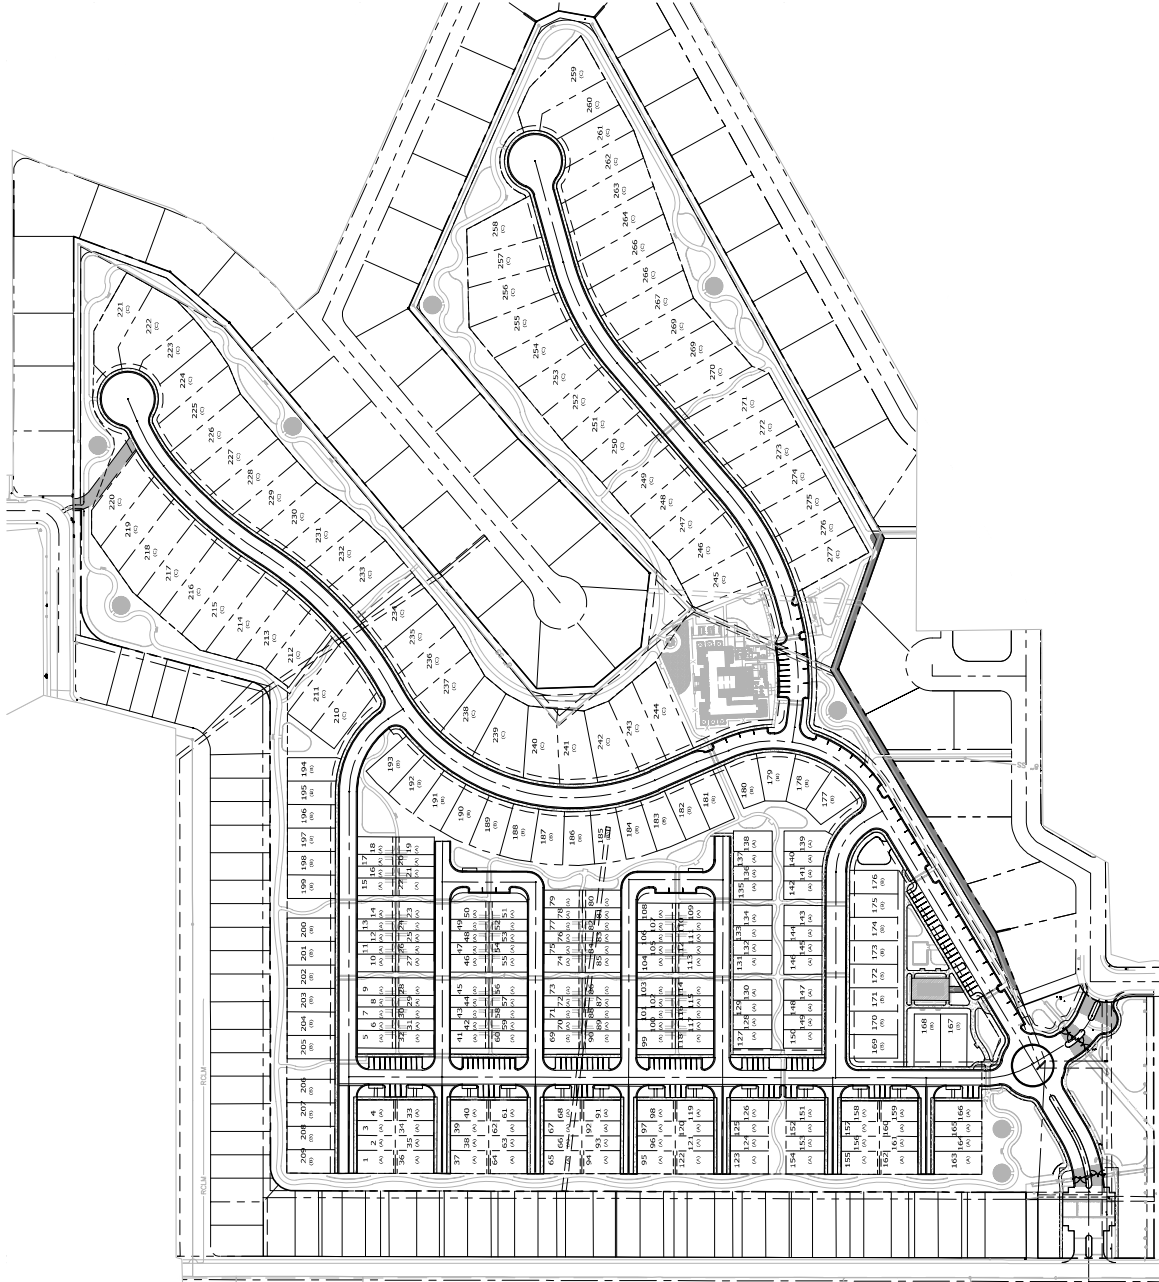


PROJECT MAP

NTS




TYPICAL TRASH STORAGE DETAIL

NTS

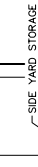

SINGLE FAMILY DETACHED

NTS

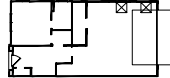

TOWN HOUSE#

NTS

LOTS 14, 37-40, 61-64, 65-68, 69-88, 119-122, 123-126, 131-134, 155-158, 159-162, 183-186
HAVE DETACHED STREET PICKUP SEE SHEETS FOR DETAILS

Kimley-Horn
1001 WEST SOUTHERN AVE, SUITE 131
MESA, ARIZONA 85210 (480) 207-2868

SCALE (H): 1"=40'
SCALE (V): NONE
DESIGNED BY: SJB
DRAWN BY: SJB
CHECKED BY: JAH
DATE: AUG 2024

SHALIMAR
SOLID WASTE PLAN
COVER
TEMPE, AZ





PROJECT NO.
SHEET NO.
DRAWING NAME
CIVIL-W

01 of 05



MATCHLINE: SHEET 05

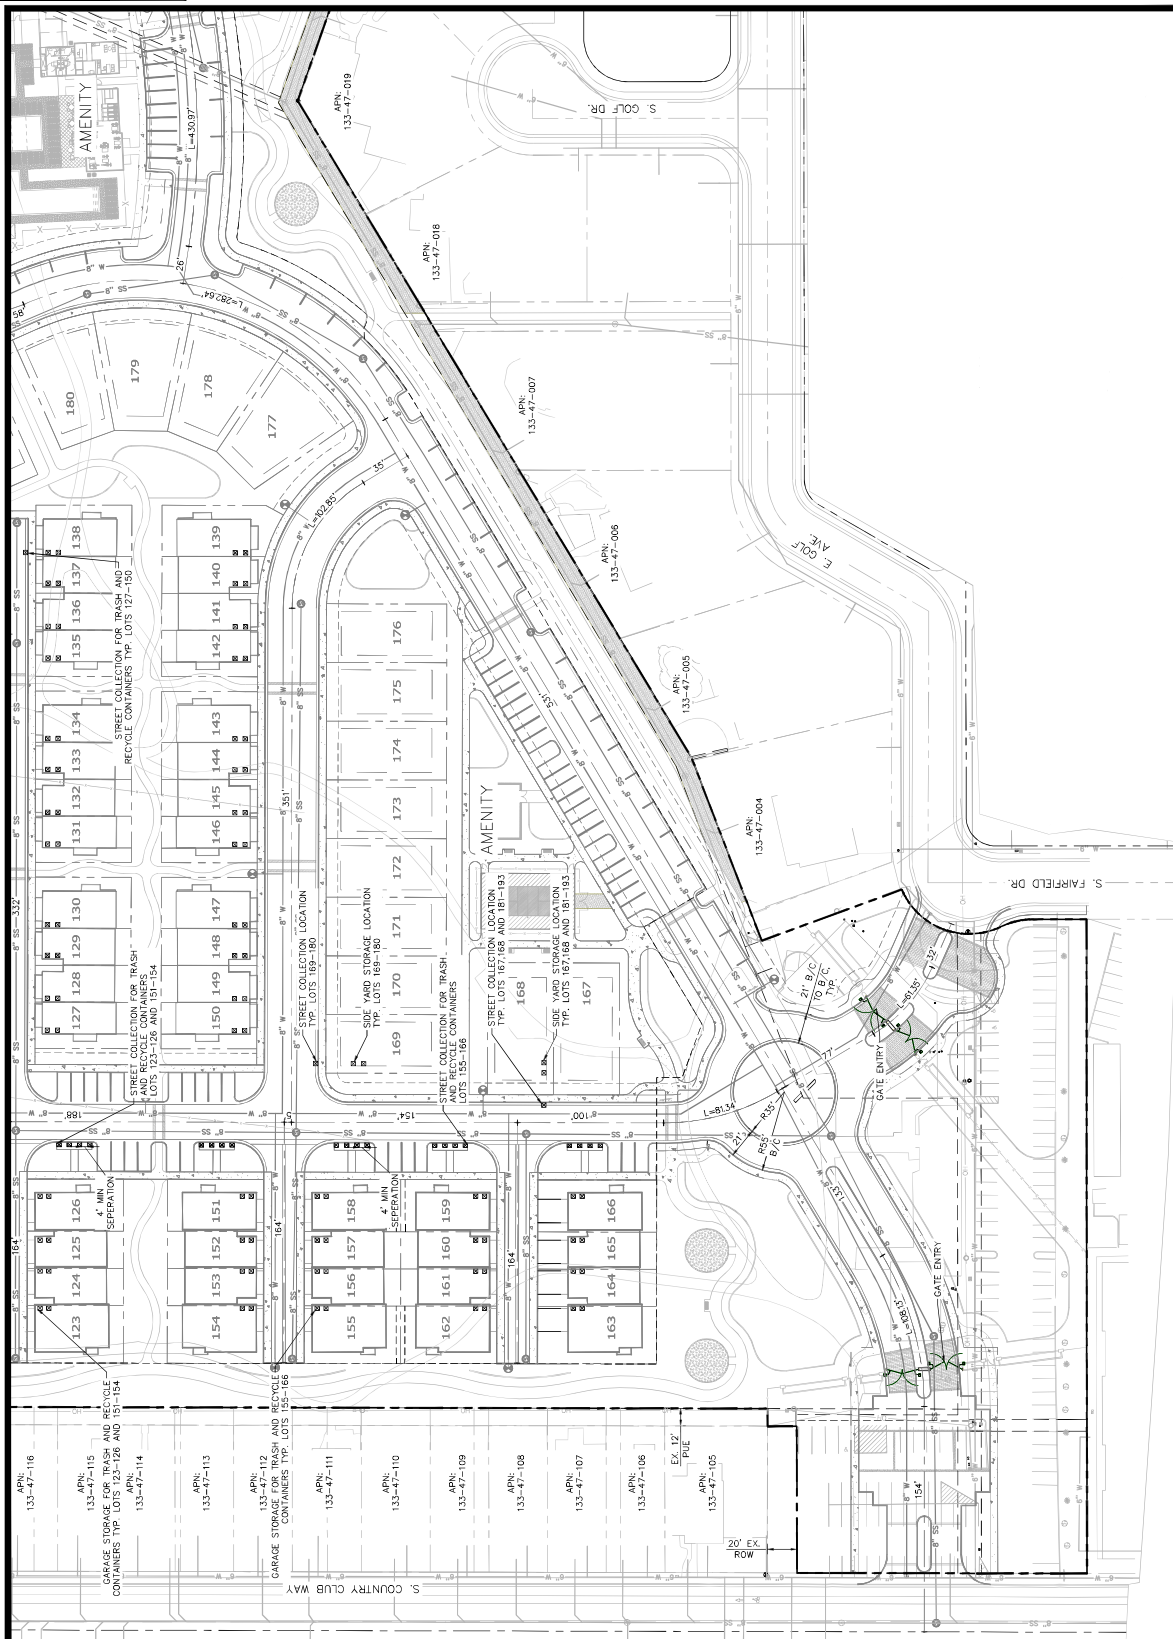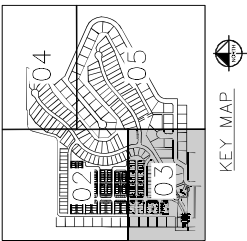

MATCHLINE: SHEET 02


NO.	REVISION	BY	DATE	APPR.

Kimley-Horn

© 2024 KIMLEY-HORN AND ASSOCIATES, INC.
 1001 WEST SOUTHERN AVE., SUITE 131
 MESA, ARIZONA 85210 (480) 207-2666

SCALE (H): 1"=40'
 SCALE (V): NONE
 DESIGNED BY: CJW
 DRAWN BY: CJW
 CHECKED BY: CJW
 DATE: JULY 2024

SHALIMAR
 SOLID WASTE PLAN
 TEMPE, AZ



 DRAWING NAME
 SHEET NO.

0.4 of 05



GRAPHIC SCALE IN FEET
 0 20 40 60

KEY MAP

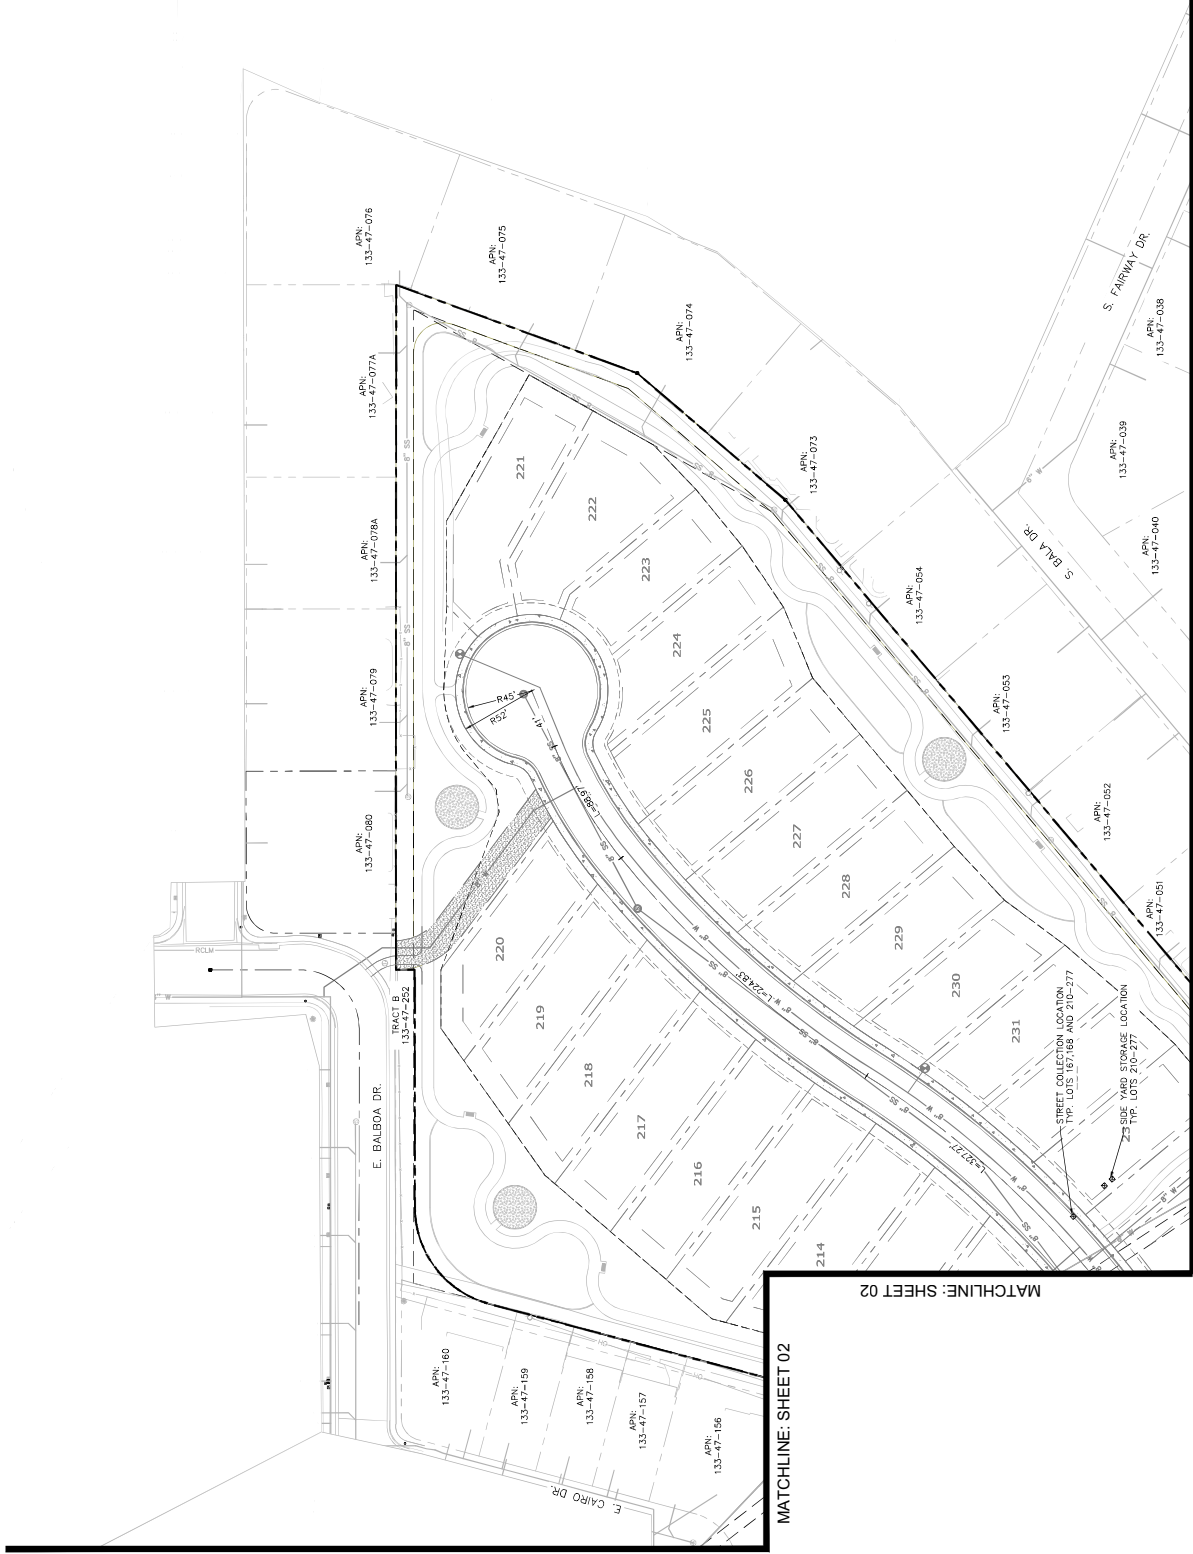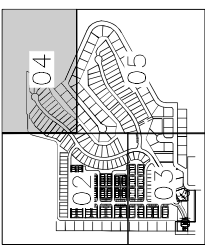


MATCHLINE: SHEET 02

MATCHLINE: SHEET 02

MATCHLINE: SHEET 05



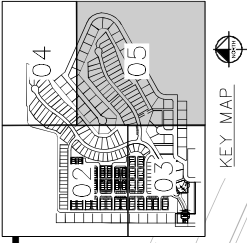[illegible]

MATCHLINE: SHEET 03

